

PHASE SEVEN

CONSTRUCTION DOCUMENTS

FLAT & FLY
Women In the Work Force
290 West 57th Street New York, NY




Women In the Work Force
290 West 57th Street New York, NY



Flat & Fly

Cover Page


G001

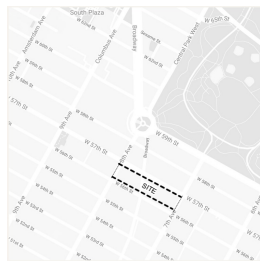

Drawing Index	
Drawn	Client Page
Plan	Floor Plan
Plan	Plan Details Plan
Plan	Furniture Plan
Plan	Reflected Ceiling Plan
Plan	Roof Plan
Plan, Elev	Section
Plan	Detail / Section
Plan	Signage Package
Plan	Life Safety Plan


GENERAL SYMBOLS	
	ADA TURN RADIUS
	ADA CLEAR FLOOR SPACE
	INTERIOR ELEVATION MARK
	INTERIOR SECTION MARK
	ENLARGED CALLOUT
	1/4\"/>
	NORTH ARROW

GENERAL ABBREVIATIONS	
ACT.	ACCESSORY CEILING TILE
A.F.F.	ACCESSORY FLOOR FLOOR
C.H.	CERAMIC TILE
CONT.	CONTINUOUS
CPT.	CARPET
CT.	CERAMIC TILE
ELEV.	ELEVATION
EXP.	EXPANDED
F.F.	FLOOR FINISH
GYP.	GYPSONUM BOARD
GL.	GLAZING
INT.	INTERIOR
PTD.	PAINTED
STRUCT.	STRUCTURAL
TYP.	TYPICAL
WD.	WOOD
WIN.	WINDOW

 

McKenzie Kaesser
mckenziekaesser@gmail.com

Women In the Work Force
250 West 57th Street, New York, NY

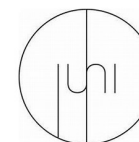

Float & Fly


Floor Plan

Project Number Studio 5-6
Date March, 3, 2022
Drawn By McKenzie Kaesser
Checked By McKenzie Kaesser


I101

Scale 1/8" = 1'-0"

2/28/2022 11:41:34 AM

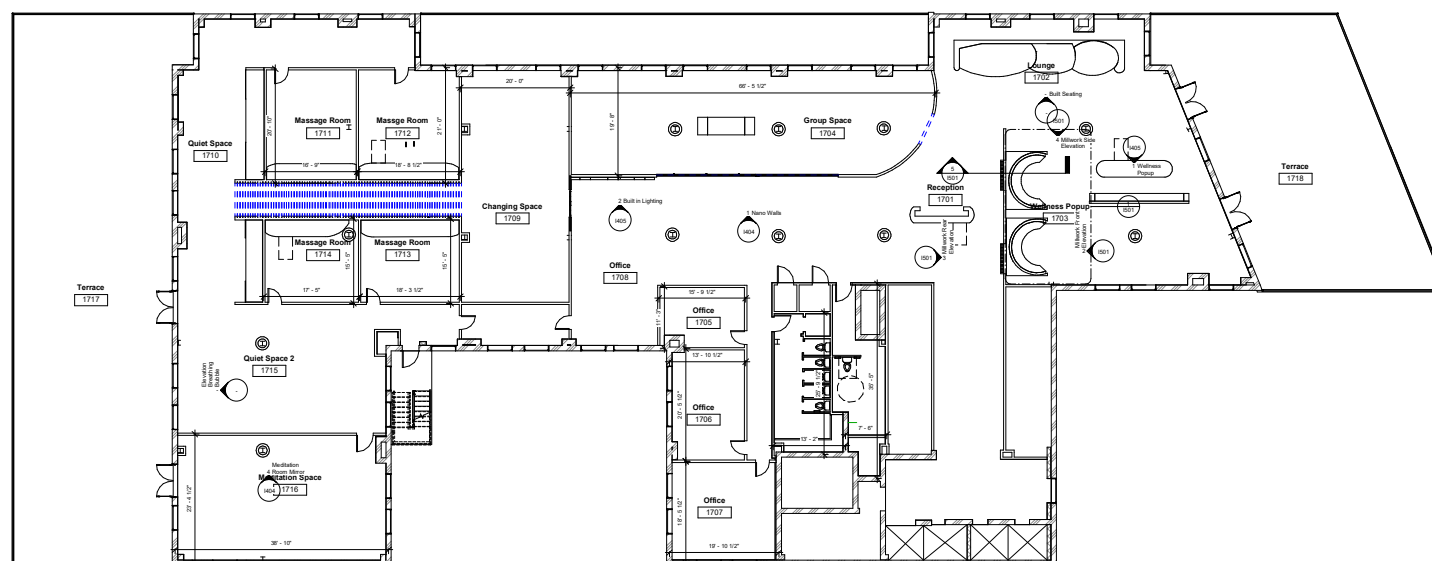


Level 1, Copy 1
1/8" = 1'-0"

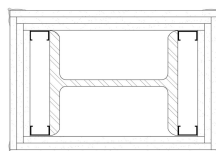

COLUMN ENCLOSURE X528 3-LR
1/8" = 1'-0"

GYPSUM COLUMN ENCLOSURE X528 3 LAYER W10 X49




 

McKenzie Kaesser
mckenizekaesser@gmail.com

Women In the Work Force

250 West 57th Street, New York, NY

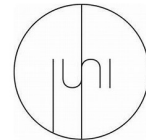


Float & Fly

Floor Finish Plan

Project Number Studio 5-6
Date March, 3 2022
Drawn By McKenzie Kaesser
Checked By McKenzie Kaesser
I102
Scale 1/8" = 1'-0"


2/28/2022 11:41:39 AM

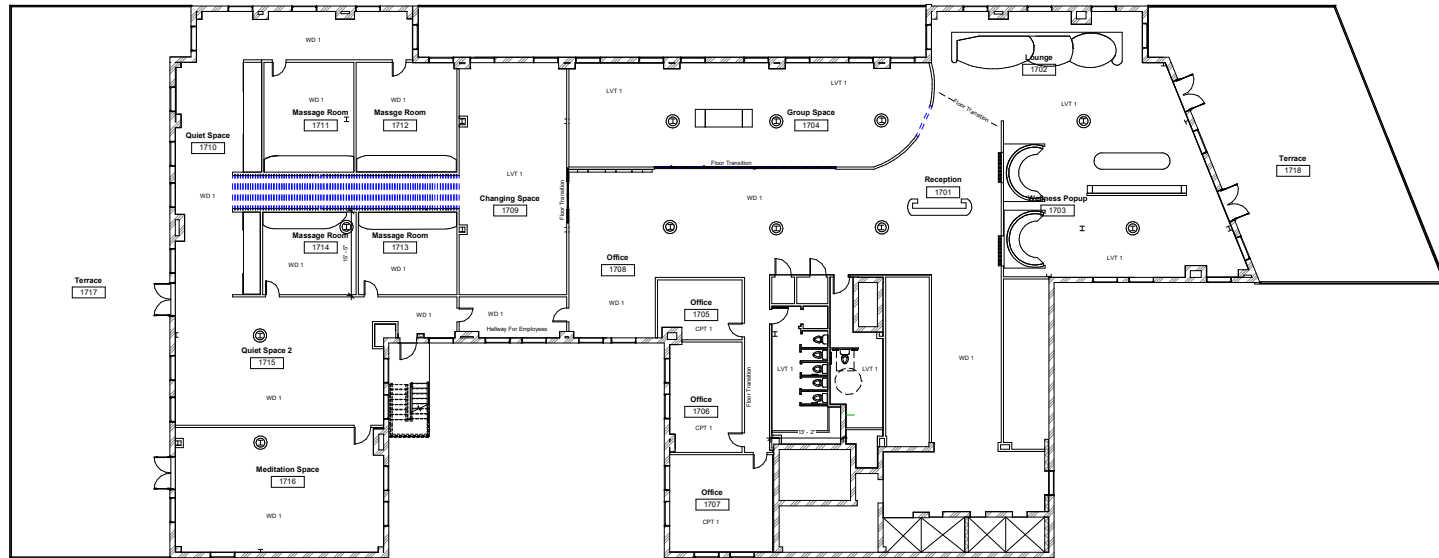

1 Floor Finish Plan
1/8" = 1'-0"




Tag	Manufacturer	Name	Color	Size	Surface	Install Instructions	Notes
WD 1	Shaw Contract	Deductive Hickory Engineered High Density Core	Single Hickory 5553	5 in x 42 in Up to 134,759 sqft	Southeast Platinum	Nail, Staple, Glue Floating	Deductive has a unique, subtle look, with an accentuating that highlights the natural details, organic grain and subtle color variations of hickory. The veneering also creates daily wear and tear while simultaneously improving the durability by removing self spring sound from the surface, exposing the hard summer wood beneath.
LVT 1	Tile Bar	Ketone Concrete Pearl	Concrete Pearl	18 x 35	Matte	Glue Down	This 18x35 Luxury Vinyl Tile is engineered to set industry leading standards using our PROTECTA 700-coated urethane topcoat and a flexible layer. The result is a remarkable tile beautifully suited for high traffic areas, both commercial and residential.
CPT 1	Shaw Contract	Carpet Plank Hengsten Tile	Arctic 54521	28.8 x 24.9 in	Eco Solution A Nylon	Adhesive	Designed and assessed for environmental and social responsibility across material health, manufacturing, renewable energy and carbon management, water stewardship, and social fairness.

 

McKenzie Kaesser
mckenizekaesser@gmail.com

Women In the Work Force
250 West 57th Street, New York, NY

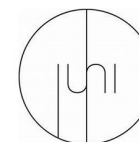


Float & Fly

Enlarged Furniture Plan

Project Number Studio 5 - 6
Date March, 3 2022
Drawn By McKenzie Kaesser
Checked By McKenzie Kaesser
I401
Scale 3/8" = 1'-0"


2/28/2022 11:41:49 AM

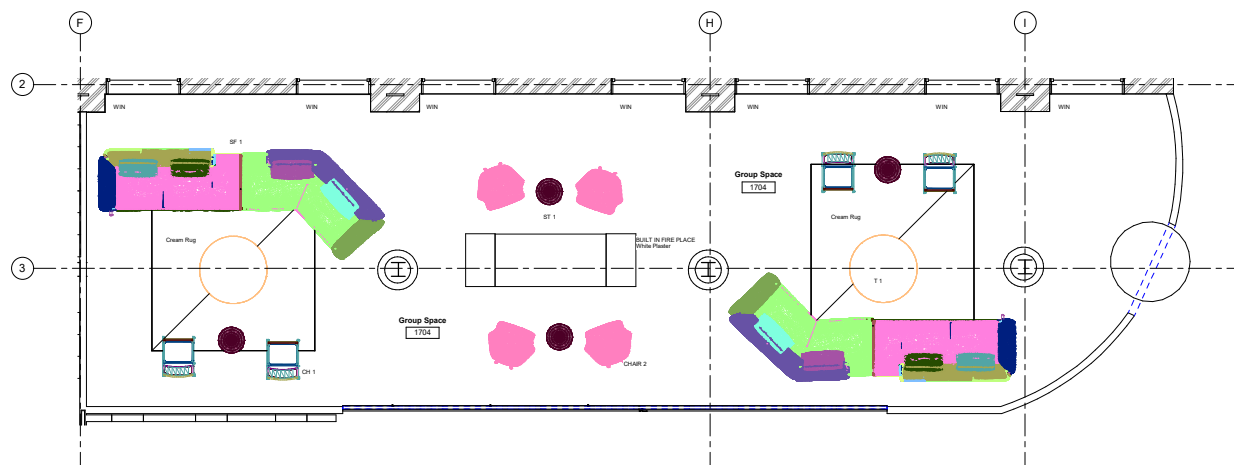

Enlarged furniture plan
3/8" = 1'-0"

FURNITURE PLAN


TAG	MANUFACTURER	QUANTITY	FINISH	DESCRIPTION
SF 1	CASSINA Sergio	2	UPHOLSTERY / WOOD	The product(s) meet(s) all of the necessary qualifications to be verified for the following claim(s):
CH 1	CASSINA Kangaroo	4	UPHOLSTERY / WOOD	Into the wood frame, the upholster seat and backrest are characterized by the Italian tradition, as is the use of leather, which distinguishes the legendary model created by Cassina.
T 1	CASSINA La Rotonda	2	GLASS / WOOD	The Cassina design low table is a true work of art, included in the Ultramobile collection designed by Studio Severi as a tribute to the work of artist Constantin Brancusi.
CH 2	CASSINA Wing Back Arm Chair	4	LEATHER / WOOD	This is leather winged back with wood legs.
ST 1	CASSINA Concetti	4	WOOD	The Cassina design low table is a true work of art, included in the Ultramobile collection designed by Studio Severi as a tribute to the work of artist Constantin Brancusi.

 

McKenzie Kaiser
mckenziekaiser@gmail.com

Women In the Work Force

290 West 57th Street, New York, NY

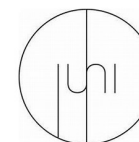

Float & Fly


Enlarged RCP

Project Number Studio 5 - 6
Date March, 3, 2022
Drawn By McKenzie Kaiser
Checked By McKenzie Kaiser

I402

Scale 3/8" = 1'-0"

2/28/2022 11:42:57 AM

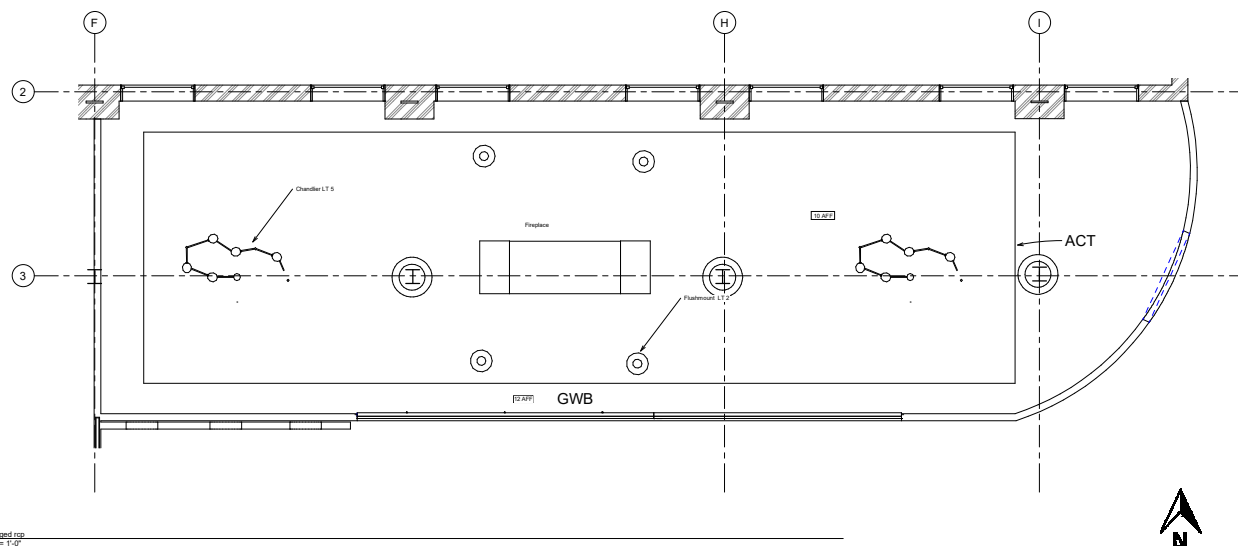


LIGHTING LEGEND

FLUSH MOUNT	RICH BRILLIANT PREFABULOP PC20-27-120 TM_DEK	PRINT 16 X 12	WHITE & GOLD
CHANDELIER	RICH BRILLIANT VELUM-28-AH1-27-120 TM_DEK	VISTIS GLOBE 49 X 59 IN	WHITE & GOLD & WIRE


GENERAL SYMBOLS

ACT : ACOUSTIC
GWB : GYPSUM WALL
BOARD

 

McKenzie Kaesser
mckenizekaesser@gmail.com

Women In the Work Force
250 West 57th Street, New York, NY

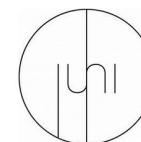


Float & Fly


Enlarged Finish Plan

Project Number Studio 5-6
Date March, 3 2022
Drawn By McKenzie Kaesser
Checked By McKenzie Kaesser
I403
Scale 3/8" = 1'-0"


2/28/2022 11:42:52 AM

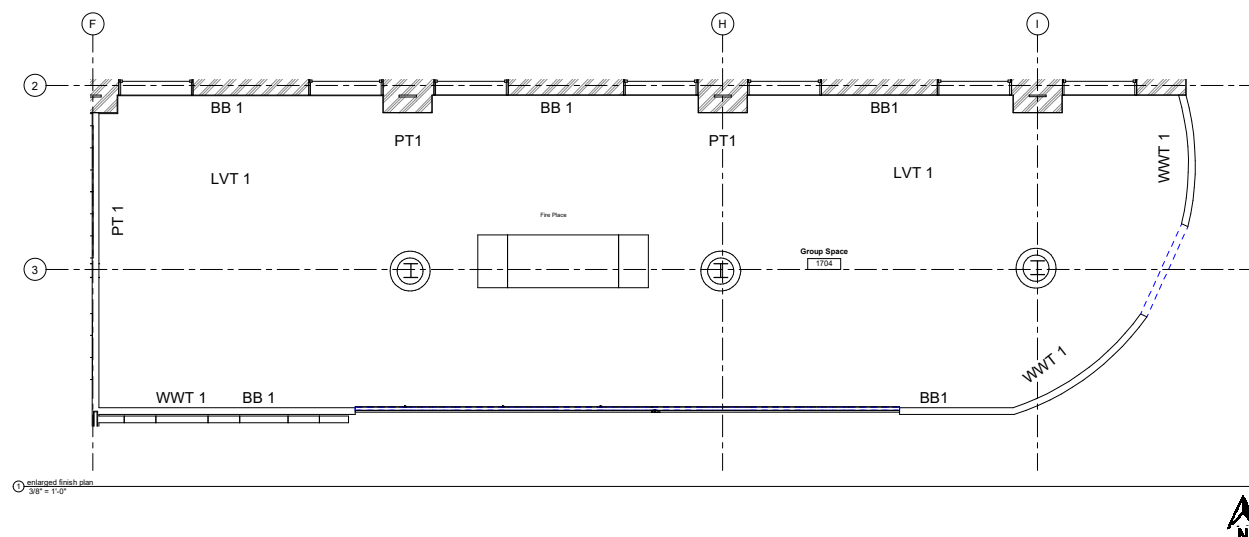


Tag	Manufacturer	Name	Color	Size	Surface	Install Instructions	Notes
WWT 1	Tile Bar	Kerridge Porcelain Tile	Ribbon Maple	24 x 48	Matte	The must be installed over a suitable substrate to ensure a proper installation. The should be installed over a clean, sound, and flat surface.	With its 3-Dimensional linear texture and natural maple tones, the Kerridge Ribbon Maple 24x48" Matte Porcelain Tile creates the ultimate definition of modern form. Designed for wall installation, this oversized porcelain tile creates the illusion of its real wall texture, while its minimal grout lines and eased grooves ensure cleanliness and ease of maintenance.
LVT 1	Tile Bar	Kelone Concrete Peel	Concrete Peel	12 x 36	Matte	Glue Down	This "100% Luxury Vinyl" Tile is engineered to set industry leading standards using our PROTECTA™ UV-coated urethane topcoat and a flexible layer. The result is a membrane the beautifully suited for high traffic areas, both commercial and residential.
PT 1	Sherman Williams	High Reflective White	SW 7757		Egg shell	Painted	#24102 24109 2021 New Value #87551 LVP-53 Color Collections 2017 Integral, 2022 Dreamland, Timeless White, 2021 Continuum, Frost White
BB 1	Sherman Williams	Sherman Williams	Sherman Williams		Egg shell	Painted	#24102 24109 2021 New Value #87551 LVP-53 Color Collections 2017 Integral, 2022 Dreamland, Timeless White, 2021 Continuum, Frost White

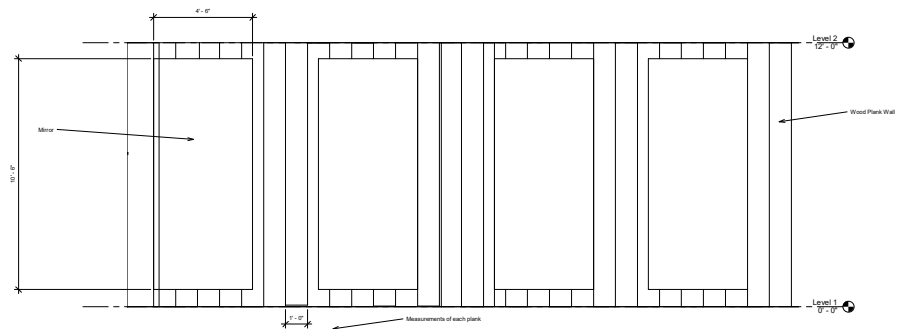

⊙ Meditation Room Mirror
1/2" = 1'-0"

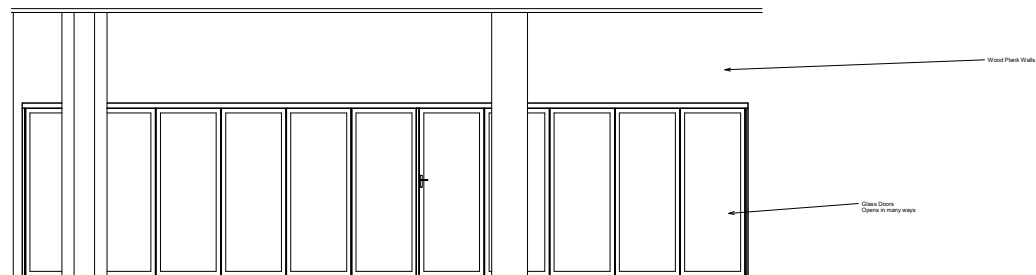


⊙ Nano Walls
1/2" = 1'-0"

 

McKenzie Kaesser
mckenziekaesser@gmail.com

Women In the Work Force
290 West 57th Street, New York, NY

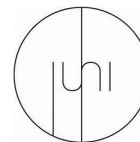

Float & Fly


Elevations

Project Number Studio 5 - 6
Date March, 3 2022
Drawn By McKenzie Kaesser
Checked By McKenzie Kaesser


1404

Scale 1/2" = 1'-0"


2/28/2022 11:42:55 AM

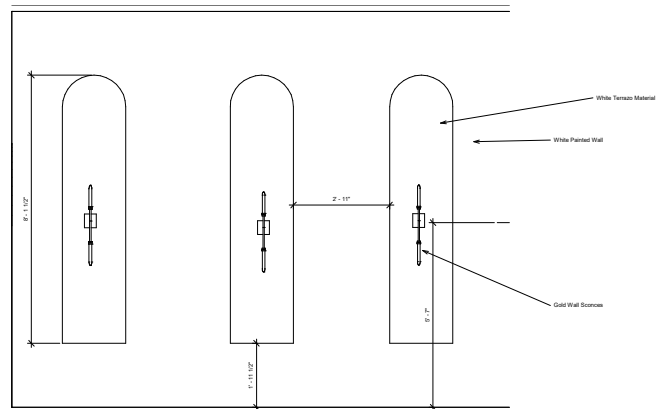

Ⓢ Built in Lighting
3/4" = 1'-0"

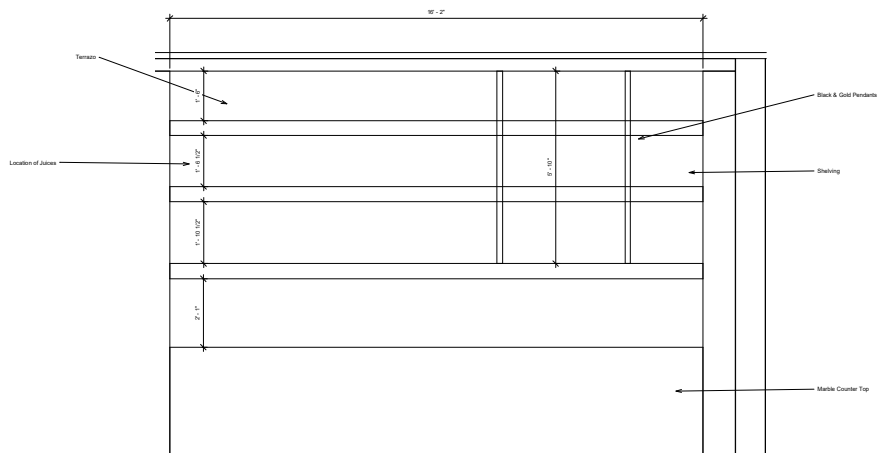


Ⓢ Wellness Porcup
3/4" = 1'-0"

 

McKenzie Kaiser
mckenziekaiser@gmail.com

Women In the Work Force
250 West 57th Street, New York, NY

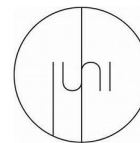

Float & Fly


Elevations

Project Number Studio 5 - 6
Date March, 3 2022
Drawn By McKenzie Kaiser
Checked By McKenzie Kaiser

I405


Scale 3/4" = 1'-0"

2/28/2022 11:42:57 AM

 

McKenzie Kaesser
mckenizekaesser@gmail.com

Women In the Work Force
250 West 57th Street, New York, NY

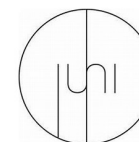


Float & Fly


Detail / Millwork

Project Number	Studio 5 - 6
Date	March, 3 2022
Drawn By	McKenzie Kaesser
Checked By	McKenzie Kaesser
I501	
Scale	As indicated


2/28/2022 11:42:59 AM

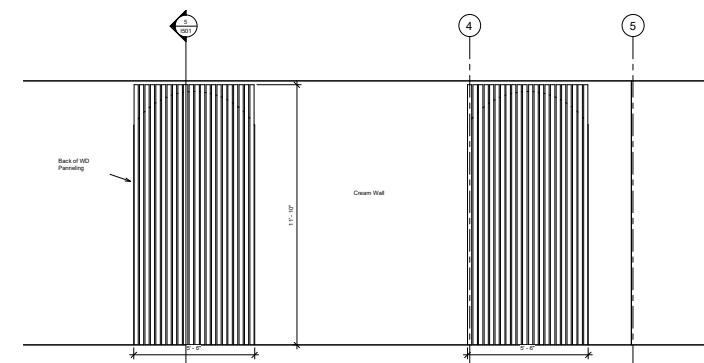


1 Millwork Rear Elevation
1/2" = 1'-0"

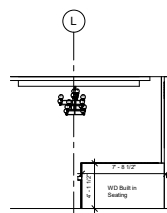


4 Millwork Side Elevation
1/4" = 1'-0"

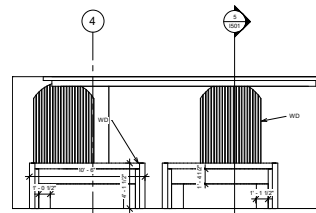

2 Millwork Front Elevation
1/4" = 1'-0"

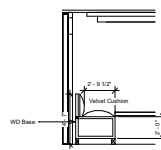

3 Millwork Section
1/4" = 1'-0"

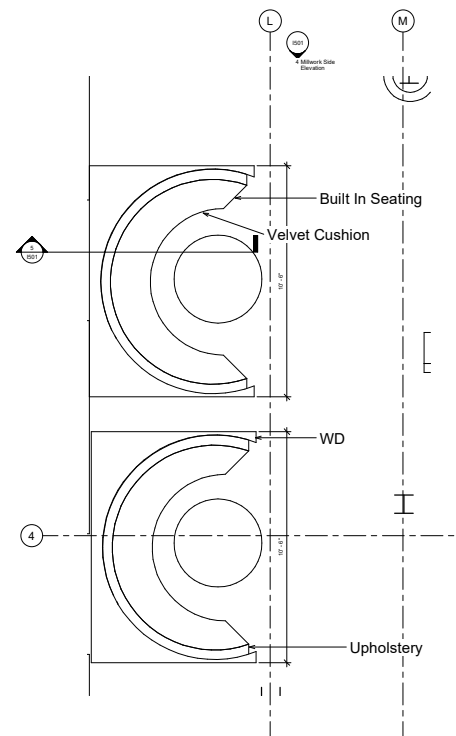

5 Millwork Enlarged Plan View
1/2" = 1'-0"


GENERAL NOTES

CONTRACTOR MUST FIELD MEASURE BEFORE MILLWORK
INSTALLATION

SUBMISSION OF DRAWINGS FOR DESIGNER APPROVAL


GENERAL SYMBOLS

WD WOOD

 

McKenzie Kaiser
mckenizekaiser@gmail.com

Women In the Work Force
250 West 57th Street, New York, NY

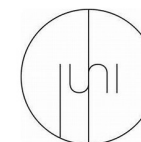


Float & Fly


Signage

Project Number	Studio 5 - 6
Date	March, 3 2022
Drawn By	McKenzie Kaiser
Checked By	McKenzie Kaiser
I601	
Scale	


2/28/2022 11:42:10 AM

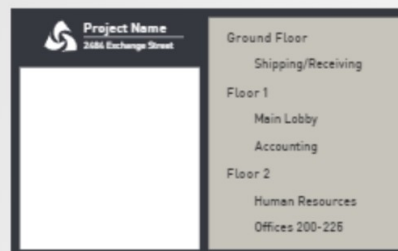


Vivid A.16 (V1AA01)
43.5"w X 27.5"h

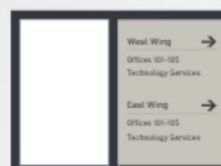


Vivid B.14 (V1AB01)
23.5"w X 18"h

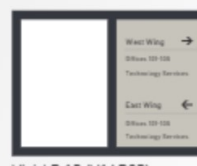

Vivid B.12 (V1AB03)
21"w X 16"h

 

Vivid C.3-15 (V1AC01)
44"w X 7"h

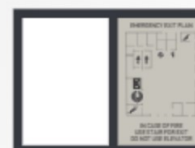

Vivid D.5 (V1AB03)
21"w X 16"h



Vivid E.5 (V1AH05)
14"w X 8"h



Vivid F.5 (V1AH01)
8"w X 4.5"h



Vivid G.7 (V1AH02)
9"w X 3"h



Vivid G.8 (V1AH03)
12"w X 4.5"h



Vivid H.12 (V1AH16)
10"w X 5.5"h



Vivid I.8 (V1AH18)
15"w X 9"h



Vivid J.4 (V1AJ01)
14"w X 8"h



Vivid L.6 (V1AL01)
9"w X 3"h



Vivid M.8 (V1AM01)
14"w X 14"h



Vivid N (V1AE05-DP)
15"w X 16"h



Vivid RR.3 (V1AE01)
12"w X 9"h



Vivid ST.4 (V1AE01)
12"w X 9"h